

American Studies Association Annual Meeting

November 9-12, 2017

Hyatt Regency Chicago_ Crystal Ballroom

Chicago, IL



Show Information	
Show Name	American Studies Association Annual Meeting
Show Dates	November 9-12, 2017
Move-In	November 8, 2017
Job #	1113051117
AE	Frank Brown

Inventory as of 03/23/2017			
Dimension	Size	Qty	SqFt
10'x10'	100	37	3,700
Totals:		37	3,700

Icon	Floor Plan Legend
·	?
·	?
·	?
·	?
·	?
·	?


Venue Info	
Building Name	Hyatt Regency Chicago
Hall	Crystal Ballroom
Floor	Floor
Address	151 E Upper Wacker Dr Chicago IL 60601

Fire Marshal Info	
Exhibit Type	Trade Show
Size	See Inventory
Materials	Pipe & Drape
Name	Kim Collins
Number	404-720-8687

Occupancy Load	?
Total Sq.Ft. of Show	?

Drawing Information	
File Path	\\FS01\FLOORPLAN_01_SEE SHOW FLCORPLANS2017\11_November
File Name	11_American Studies Association Annual Meeting_1113051117.dwg
Drawn By	Michael Ascolese
Last Saved	3/20/2017 4:44 PM
Saved By	jperrez
Tab	Floorplan
Paper Size	ANSI full sheet 8 1/2 (11.00 x 17.00 Inches)
Scale	NTS

1531 Carroll Drive NW
Atlanta, GA 30318
(v) 404-720-8600
(f) 404-720-8750

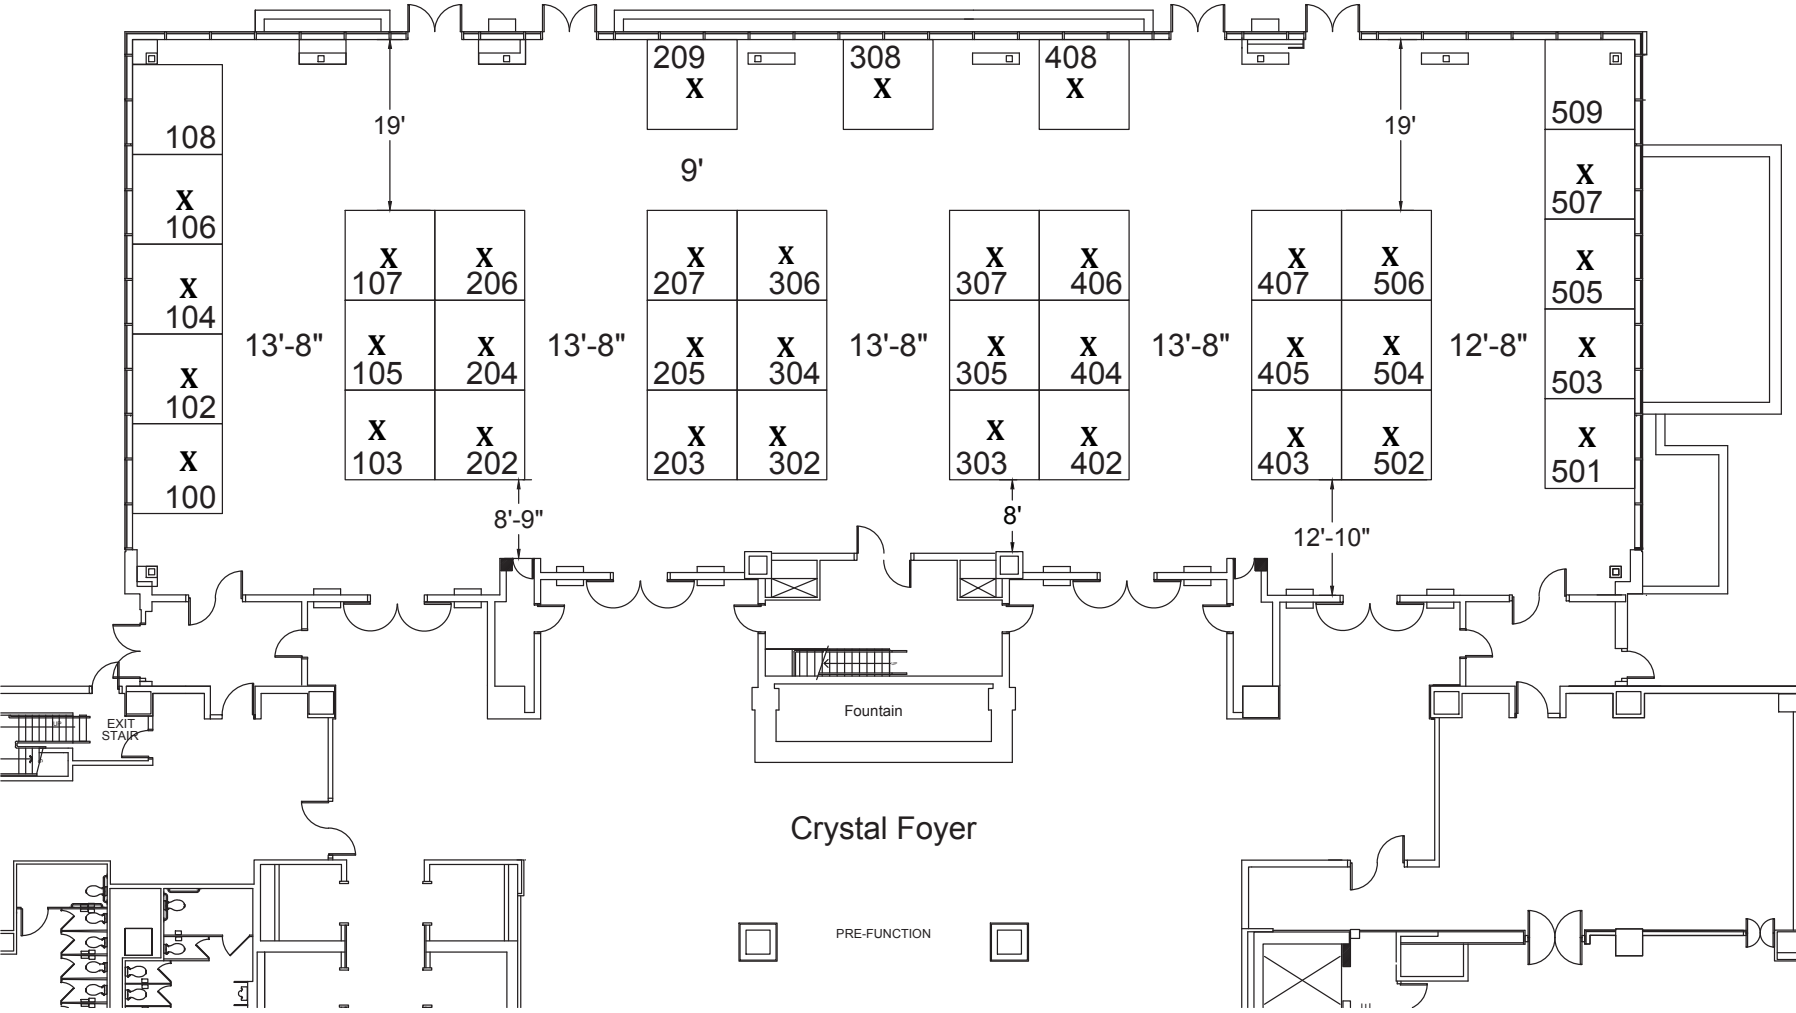

Shepard Exposition Services has made every effort to ensure the accuracy of all information contained on this floor plan. However, no warranties, either expressed or implied, are made with respect to this floor plan. If the location of building columns, utilities or other architectural components of the facility is a sole responsibility of the exhibitor/show management to physically inspect the facility to verify all dimensions and locations. **SUBJECT TO FIRE MARSHAL APPROVAL**