

# American Studies Association Annual Meeting

October 7-10, 2021


Puerto Rico CC - Ballroom B - Level 3

San Juan, Puerto Rico



Show Information	
Show Name	American Studies Assn
Show Dates	October 7-10, 2021
Move-In	October 7, 2021
Job #	G132071021
AE	Paula Herz

Inventory as of 10/02/2020			
Dimension	Size	Qty	SqFt
10'x10'	100	49	4,900
Totals:		49	4,900

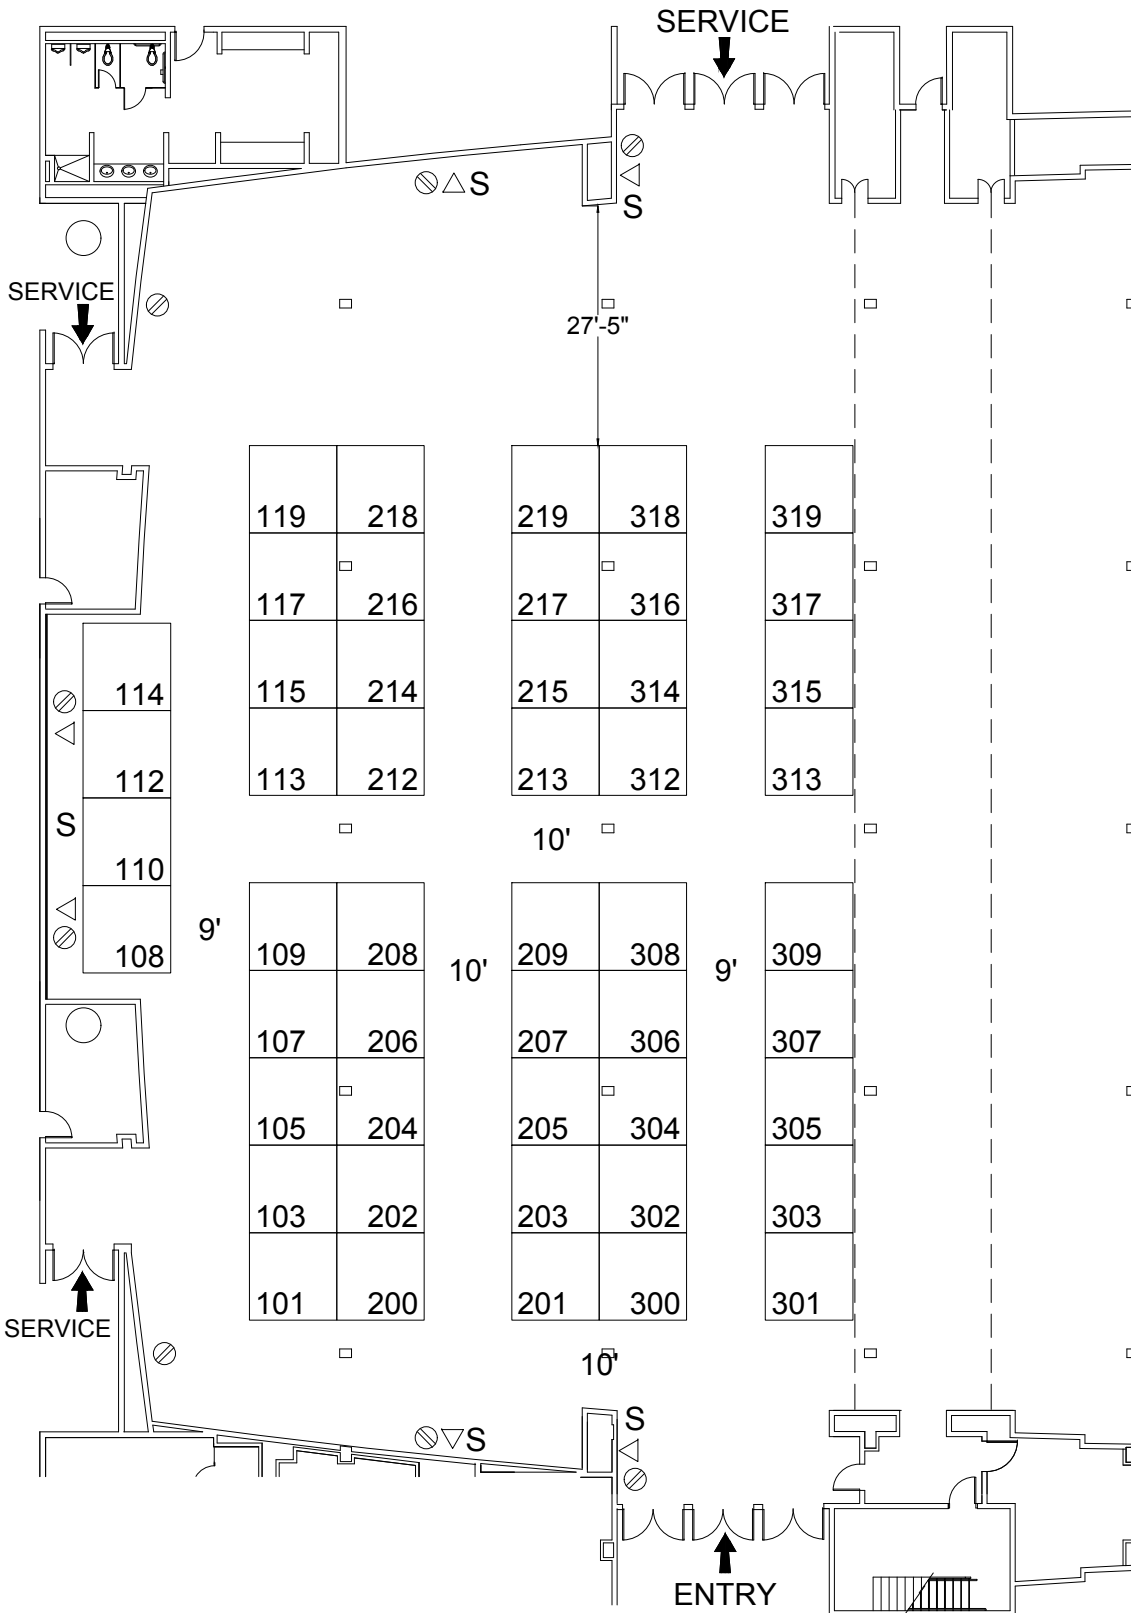

Floor Plan Legend	
FE	Fire Extinguisher
FHC	Fire Hose Cabinet
□	FLOOR BOX OUTLET
S	SOUND PORT WALL OUTLET
⊗	WALL POWER OUTLET
△	TELECOM WALL BOX

Venue Info	
Building Name	Puerto Rico CC
Hall	Ballroom B
Floor	Level 3
Address	100 Bulevar Saint John San Juan, Puerto Rico 00907

Drawing Information	
File Path	J:\01_Floor Plans_G1_SES SHOW FLOORPLANS\2021\10_October\American Studies Assn Annual Meeting_G132071021
File Name	American Studies Assn Annual Meeting_G132071021.dwg
Drawn By	Lierin Gorsky
Last Saved	10/2/2020 12:43 PM
Saved By	Lgorsky
Tab	8.5 x 11 Portrait
Paper Size	ANSI full bleed A (11.00 x 8.50 Inches)
Scale	NTS

1531 Carroll Drive NW  
Atlanta, GA 30318  
(v) 404-720-8600  
(f) 404-720-8750

Shepard Exposition Services has made every effort to ensure the accuracy of all information contained on this floor plan. However, no warranties, either expressed or implied, are made with respect to this floor plan. Verifying the locations of building columns, utilities, or other architectural components of the facility is the sole responsibility of the exhibitor/show management.

**SUBJECT TO FIRE MARSHAL APPROVAL**